




52.000										
CESTIŠÈÈ										
OD.OSI										
TEREN										
OD.OSI	6.881	61.861	61.818	61.861	0.000	61.853	0.000	61.850	2.500	61.743

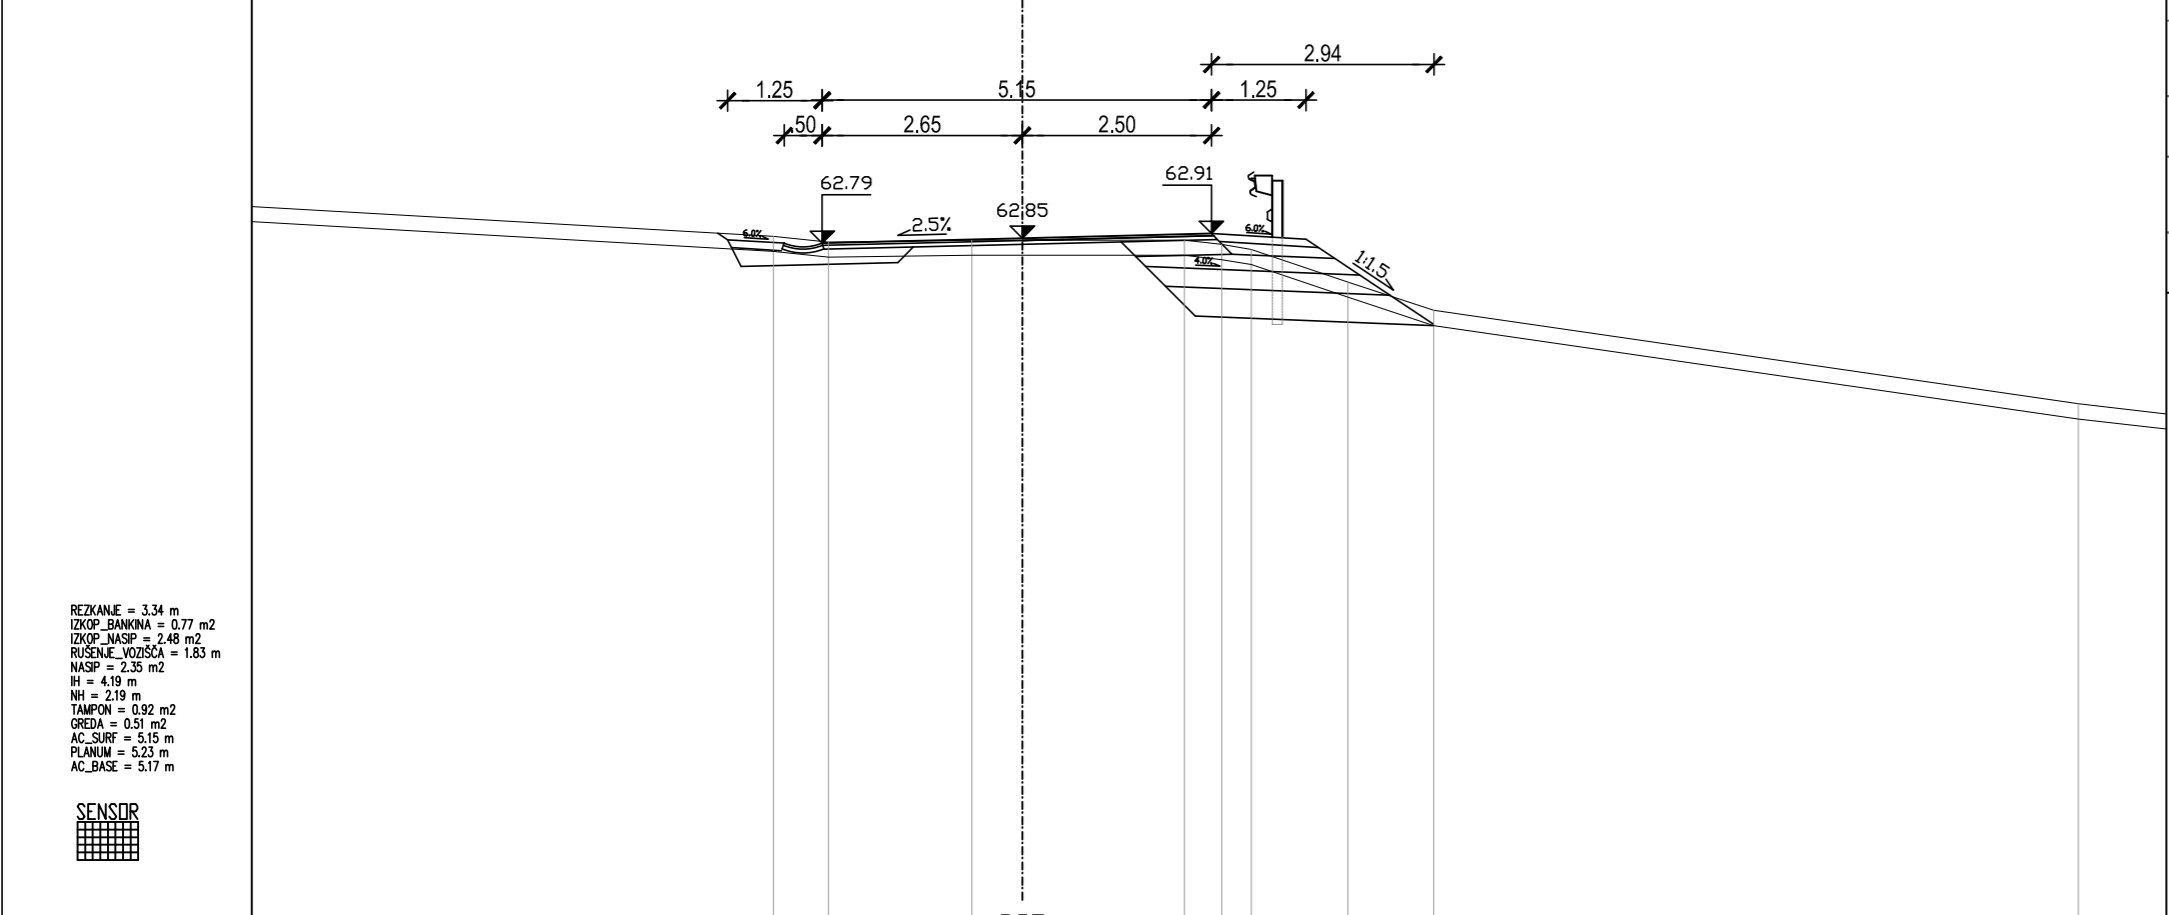


53.000										
CESTIŠÈÈ										
OD.OSI										
TEREN										
OD.OSI	3.292	62.877	62.806	62.851	0.000	62.826	0.000	62.851	2.500	62.913

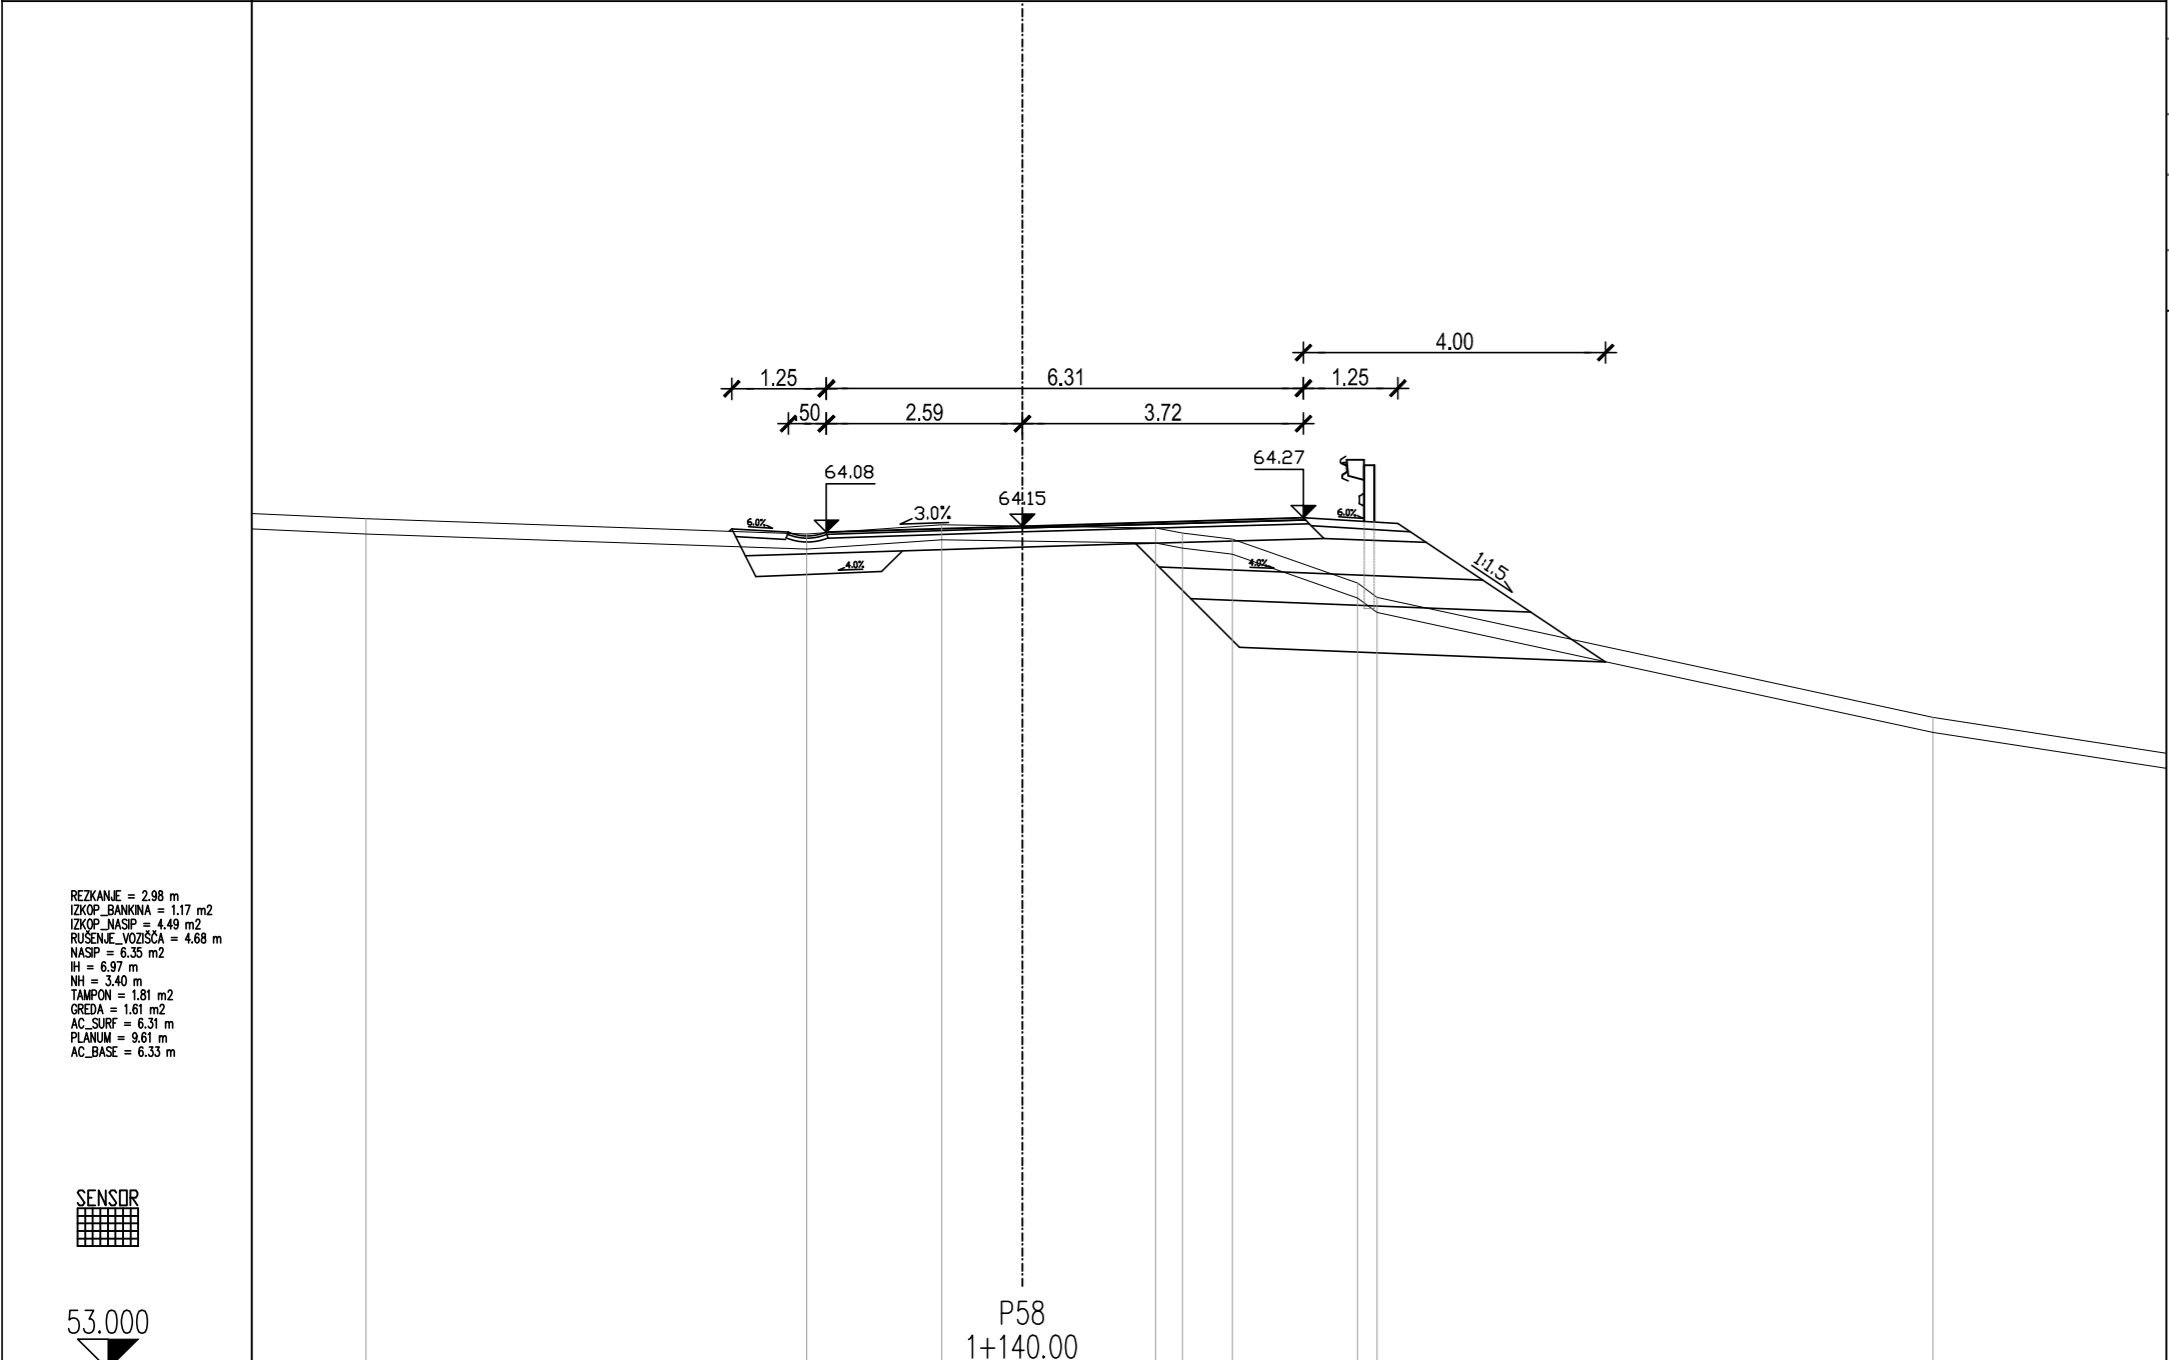


53.000										
CESTIŠÈÈ										
OD.OSI										
TEREN										
OD.OSI	8.683	64.254	64.076	64.154	0.000	64.160	0.000	64.154	3.716	64.067

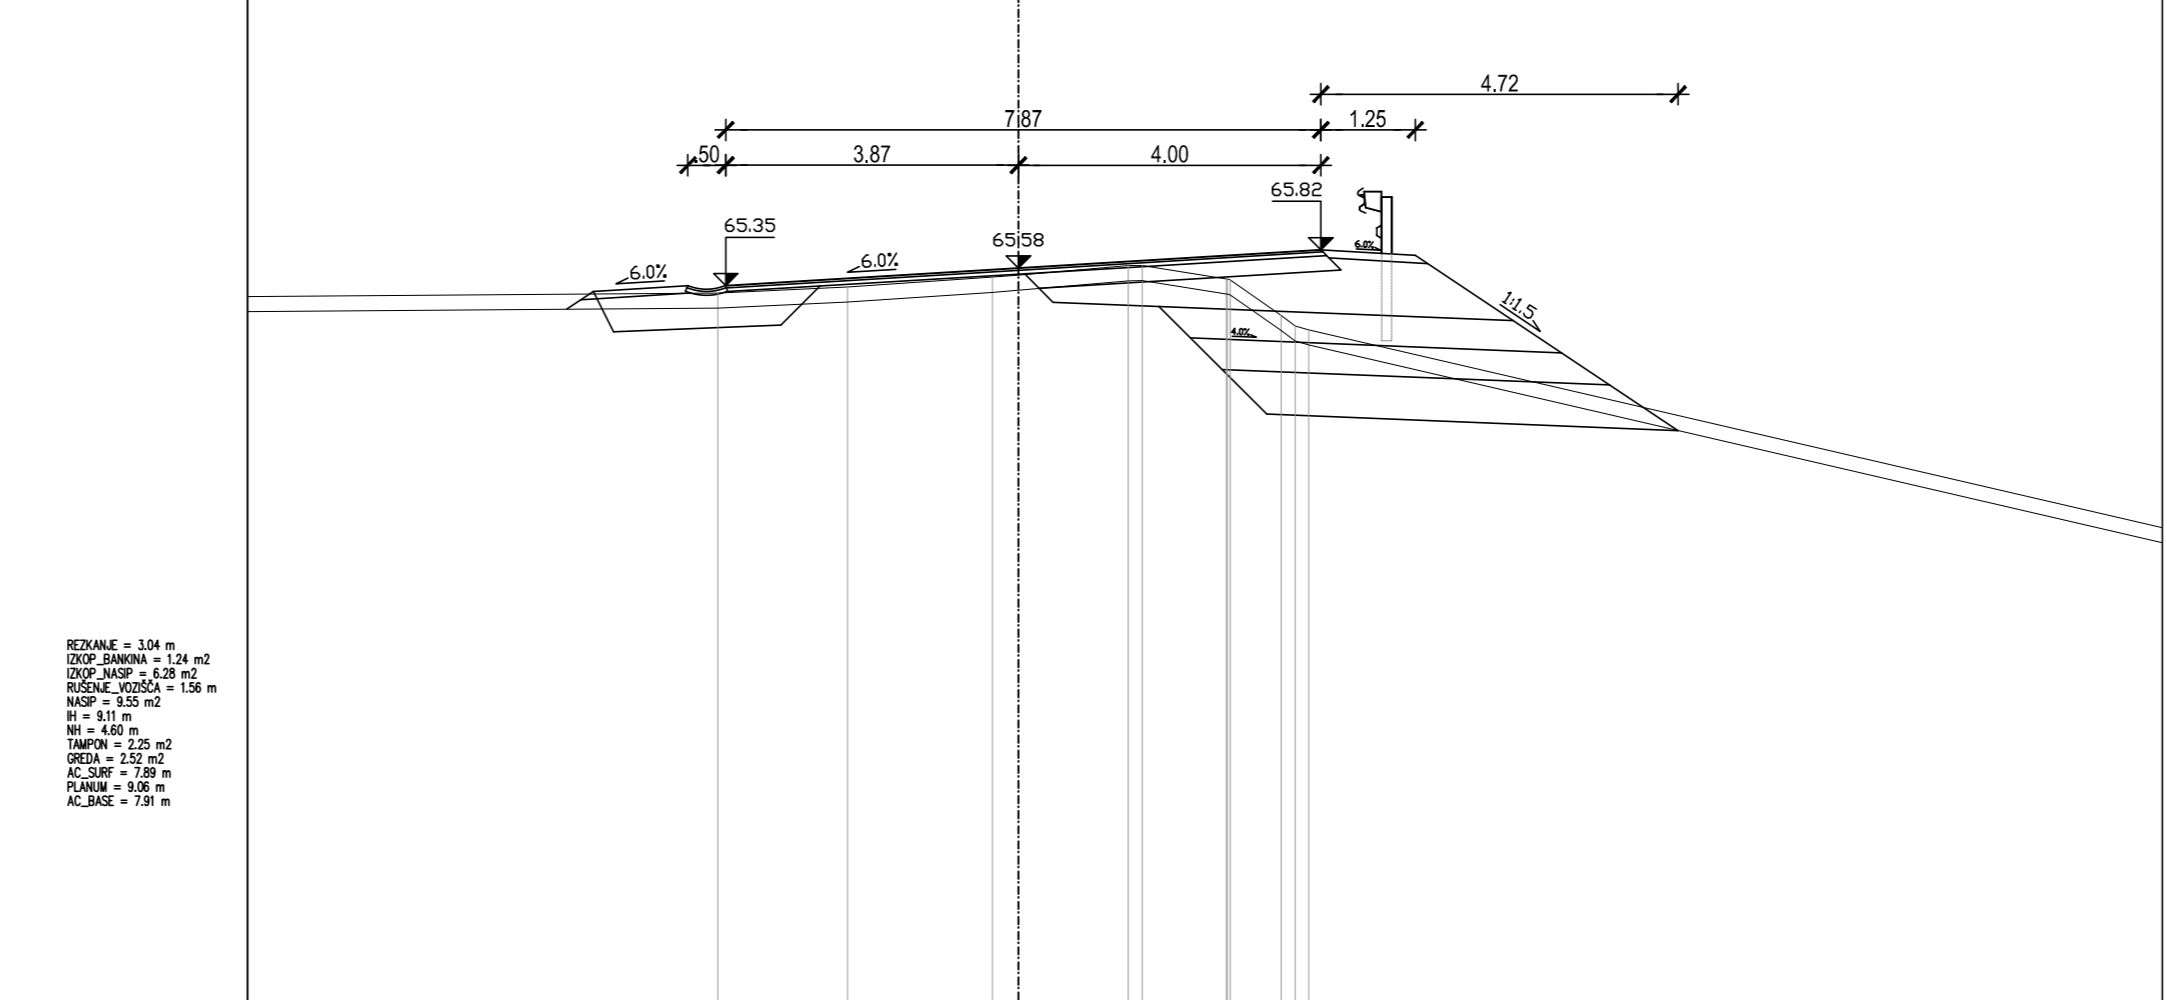

52.000										
CESTIŠÈÈ										
OD.OSI										
TEREN										

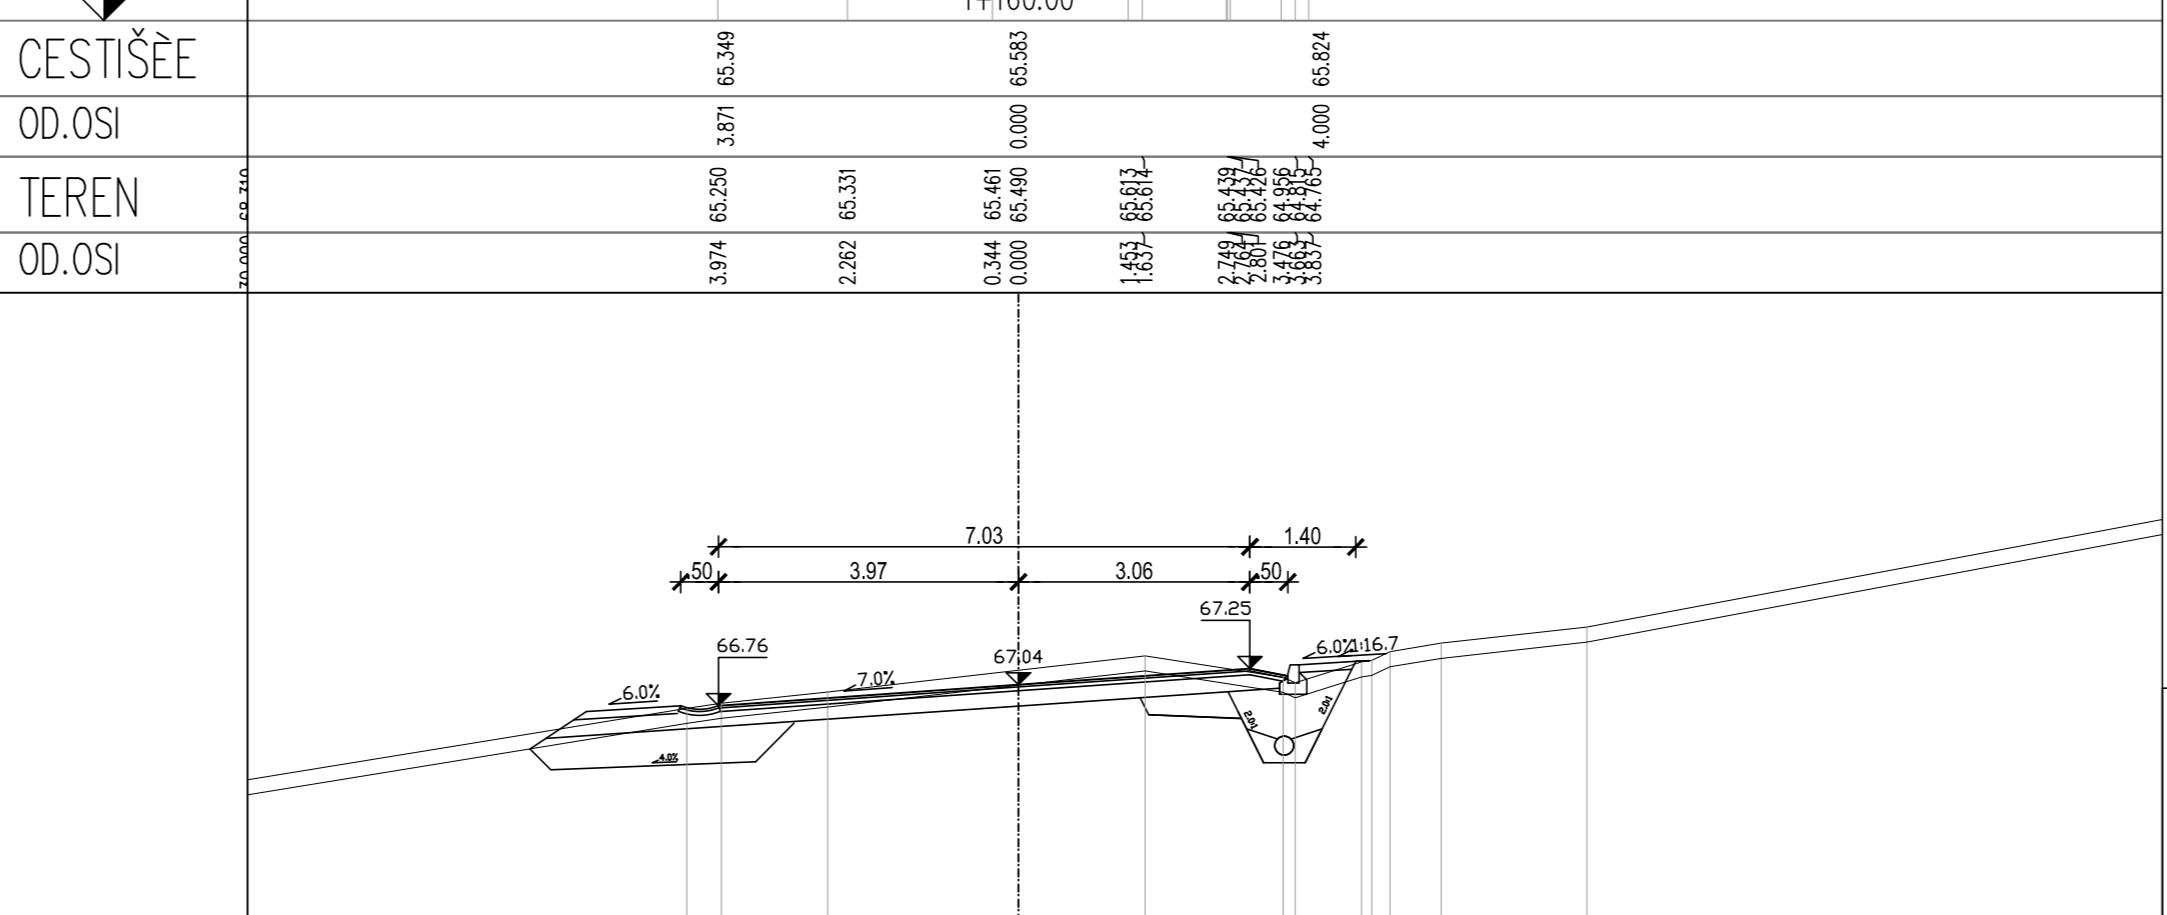

59.000										
CESTIŠÈÈ										
OD.OSI										
TEREN										
OD.OSI	4.384	66.726	66.760	67.038	0.000	67.038	0.000	67.038	3.062	67.252

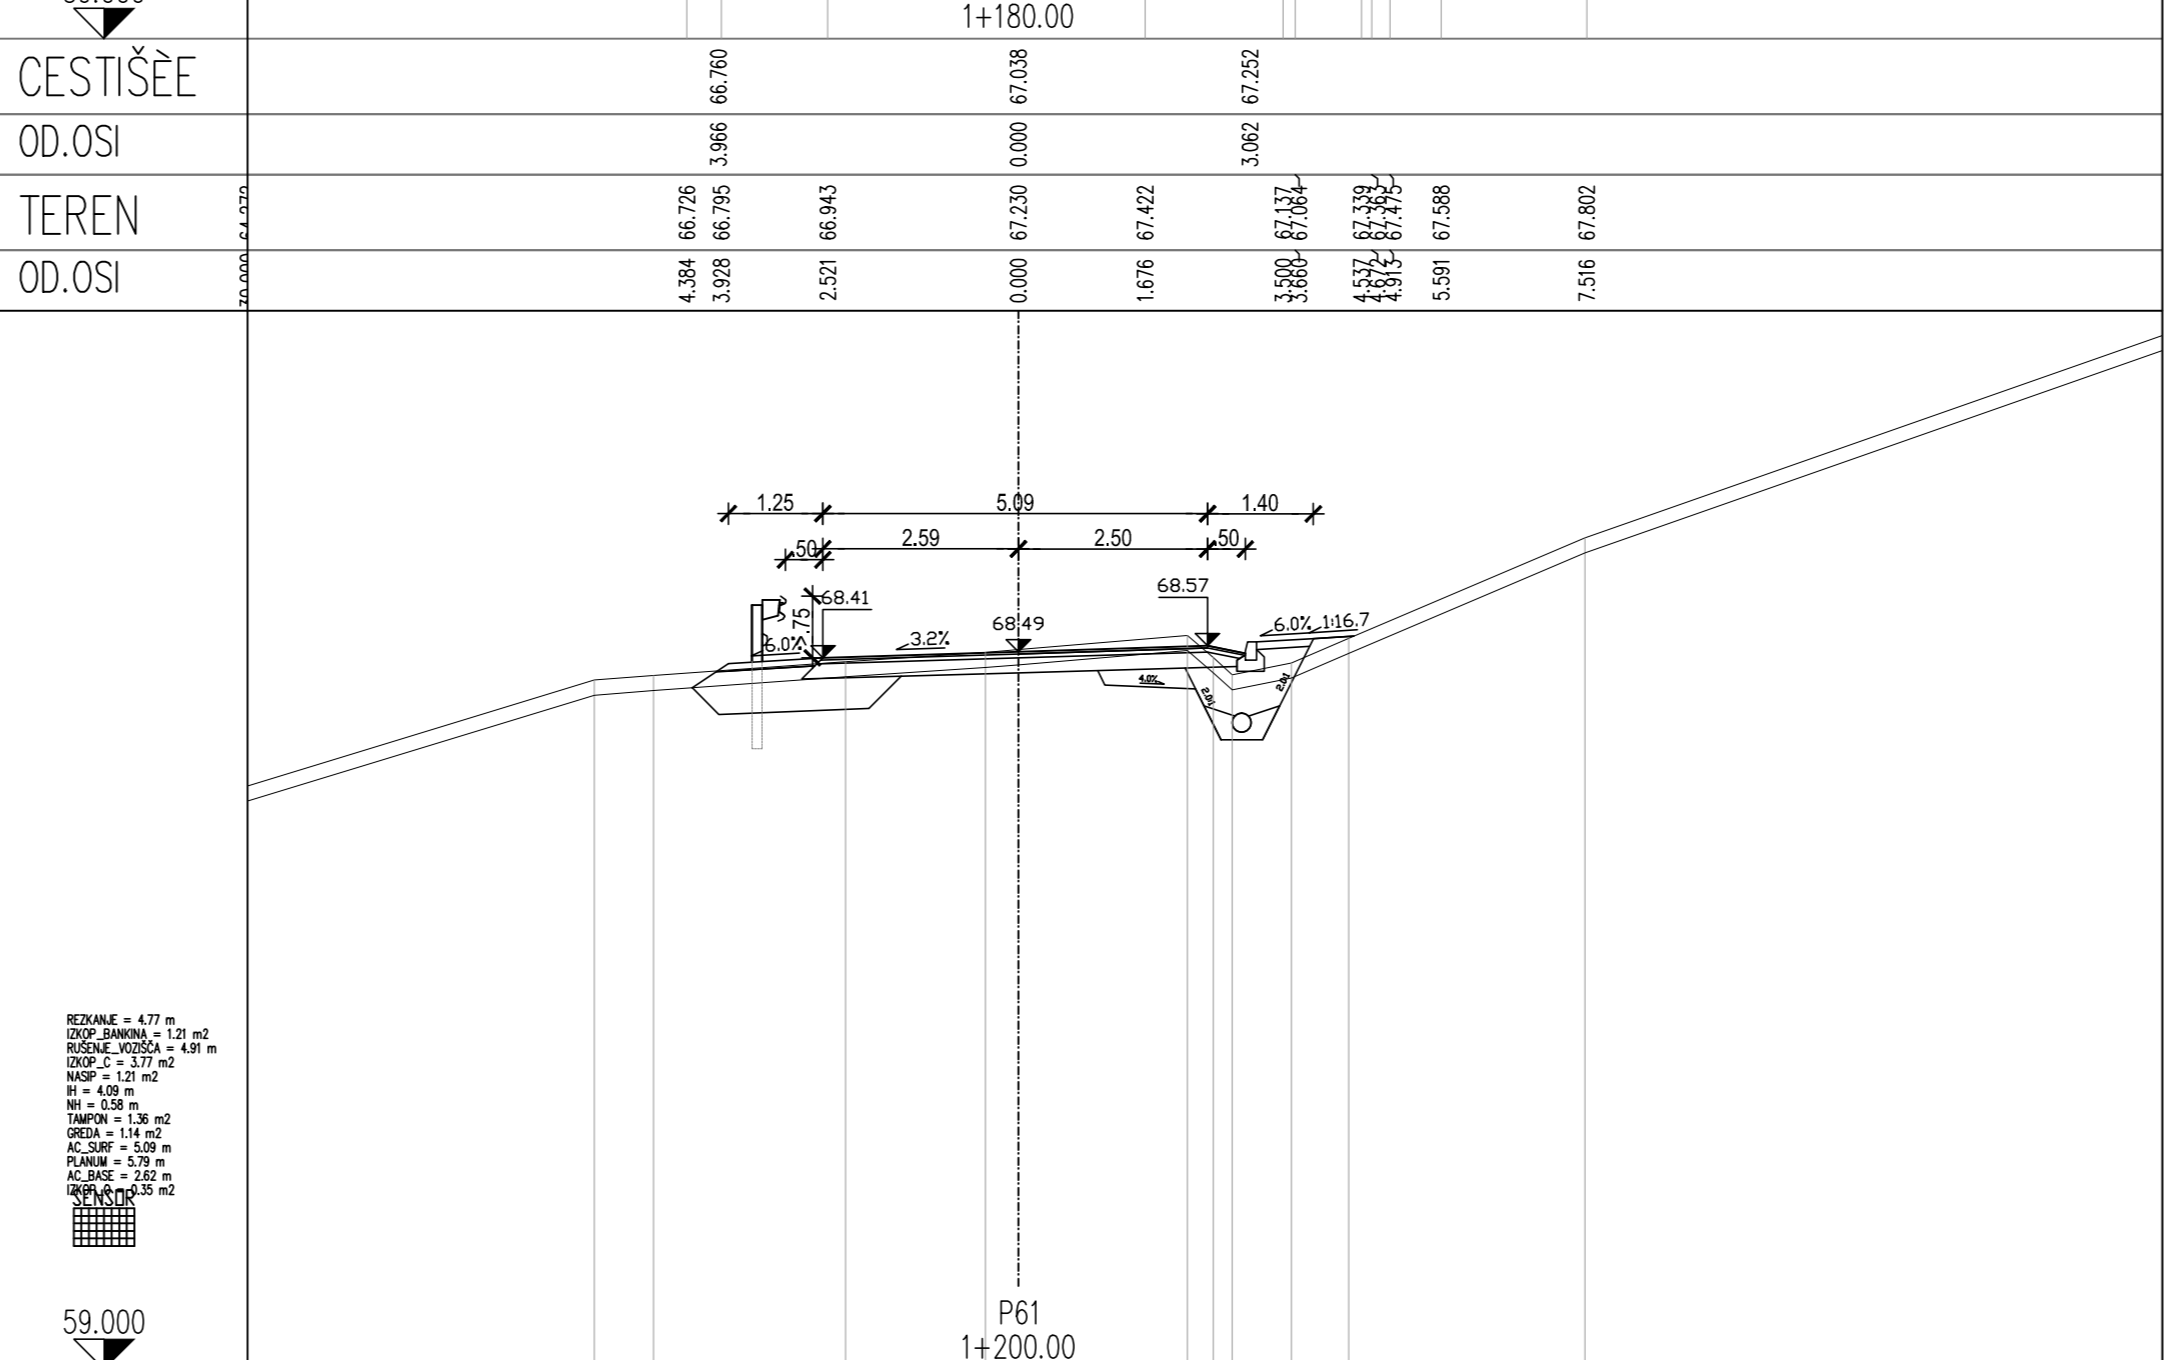



59.000										
CESTIŠÈÈ										
OD.OSI										
TEREN										
OD.OSI	5.607	68.177	68.178	68.493	0.000	68.493	0.000	68.571	2.500	68.571

UREDITEV LOKALNE CESTE LC 284321 DORNBERK-RENÈE

NAÈRT VOZIŠÈA-REKONSTRUKCIJA SERPENTINE
PREÈNI PREREZ CESTE P56- P61

merilo: 1:100

št. spremembe	datum spremembe	opis spremembe	podpis
 			
odg. vodja projekta:	MATEJ BRÉŠAN, univ.dipl.inž.grad.		I2S G-2403
odp. projektant:	ANDRAŽ CEKET, univ.dipl.inž.grad.		I2S G-2435
izselek:	MIHAEL MLAKAR, dipl.inž.grad.		
investor / naroènik:	MESTNA OBÈINA NOVA GORICA, Trg Edvarda Kardelja 1, 5000 Nova Gorica		
vista projekta:	PZI		
vista naèrta:	3.1.2 Naèrt vozišèa		
naziv objekta:	UREDITEV LOKALNE CESTE LC 284321 Dornberk-Renèe		
vsobina nbsb:	NAÈRT VOZIŠÈA-Rekonstrukcija serpentine Preèni prerez ceste P56- P61		
datum:	št. projekta:	št. naèrta:	merilo:
April 2013 po recenziji	711/2	711/2-312	1:100
			132.1